



REGENT

Aparna Mahal

The Essence of Opulent Living



*Designed to embrace both
elegance and tranquility*



Welcome to Aparna Mahal, where sophistication harmonizes with comfort in our meticulously designed residential spaces. This stilt + 7-storey development by Regent Group presents an exclusive selection of 2 BHK homes on the higher floors. Each residence exemplifies a blend of thoughtful design and premium quality, envisioning a future of elegance and prosperity.

Situated in the prime locality of Vile Parle East, Aparna Mahal offers exceptional connectivity. With convenient access to T-2 & T-3 Terminals, S.V. Road, the Western Express Highway, Gundavli & WEH Metro Station, and Vile Parle Railway Station, our residents enjoy seamless travel throughout the city. The project is also well-positioned to offer easy access to markets, places of worship, educational institutions, and healthcare facilities, ensuring an ideal balance between contemporary living and everyday convenience.



PARANJAPE ROAD NO. 02



6th-7th FLOOR PLAN

Crafted for your boundless imagination

Inside the Apartment

- High Quality Vitrified Flooring in Living, Dining and Bedrooms.
- Kitchen with granite platform and S.S.Sink.
- French windows with Anodized frames.
- Designer sanitaryware and fixtures.
- Designer modular switches and fixtures.

- Video door phones.
- 3 phase concealed copper electrical wiring with adequate A.C., T.V, Telephone points.
- External Facilities
- Recreation room / yoga room for members
- Mechanical car parking
- 24x7 CCTV surveillance system



Stock Image

Regent Galaxy, Malad (W)

Raj Rudram, Goregaon (E)

Radha Residency, Jogeshwari (E)

Advent Neel, Juhu

Raj Deep, Juhu

Raj Vastu, Juhu

Aangan, Vile-Parle (E)

Raj Pushp, Vile-Parle (E)

Raj Vaibhav, Vile-Parle (E)

Trishla, Vile-Parle (E)

Deepa, Vile-Parle (E)

Tejal Bhuvan, Vile-Parle (E)

Om Madhusadan, Vile-Parle (E)

JeevanTara, Vile-Parle (E)

Airport View, Vile-Parle (E)

Parle Geeta, Vile-Parle (E)

Ganesh Smruti, Vile-Parle (E)


Sudarshan, Vile-Parle (E)

Saket, Vile-Parle (E)

Raj Mohan, Vile-Parle (E)

Audumbar, Vile-Parle (E)

Regent Aurum, Girgaon

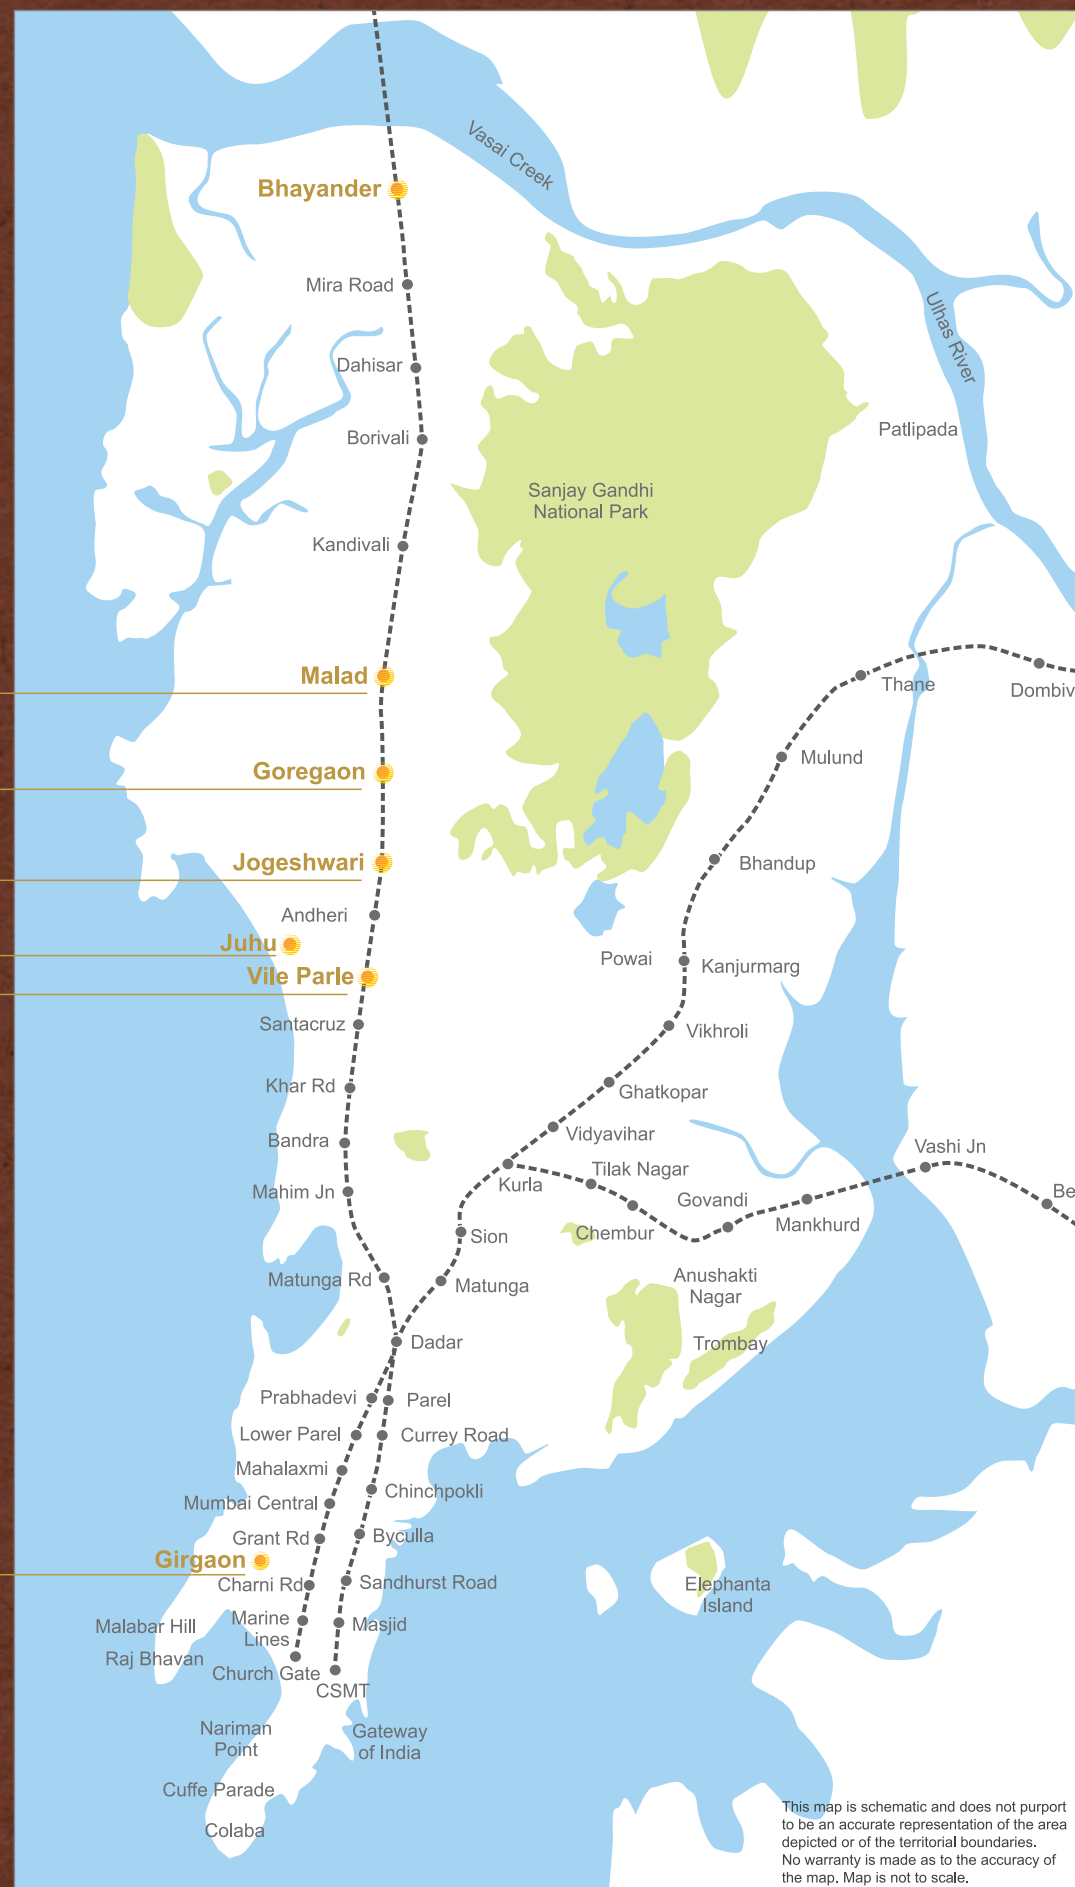

ONGOING PROJECTS



ADVENT NEEL, JUHU
MahaRera Regn. No: P51800032332



JEEVANTARA CHS LTD, VILEPARLE (E)
MahaRera Regn. No: P51800049161



OM MADHUSADAN CHS LTD, VILEPARLE (E)
MahaRera Regn. No: P51800034194



REGENT AURUM, GIRGAON
MahaRera Regn. No: P51900047404

COMPLETED PROJECTS



DEEPA CHS LTD, VILEPARLE (E)



TEJAL BHUVAN CHS LTD, VILEPARLE (E)



AANGAN, VILEPARLE (E)



REGENT GALAXY, MALAD (W)




SAKET, VILEPARLE (E)



RADHA RESIDENCY, JOGESHWARI (E)

The Regent Group began its illustrious journey in 2007 with the resolve to deliver only the best in realty projects and the vision to consistently introduce to communities, a higher lifestyle standard. They work with a passion for perfection and do well to exceed and go beyond expectations. The dynamism of the Regent group and its associate groups has won them accolades for their array of completed projects that span Residential Complexes, luxury homes as well as Commercial projects in Vile Parle, Andheri, Goregaon and Girgaon.

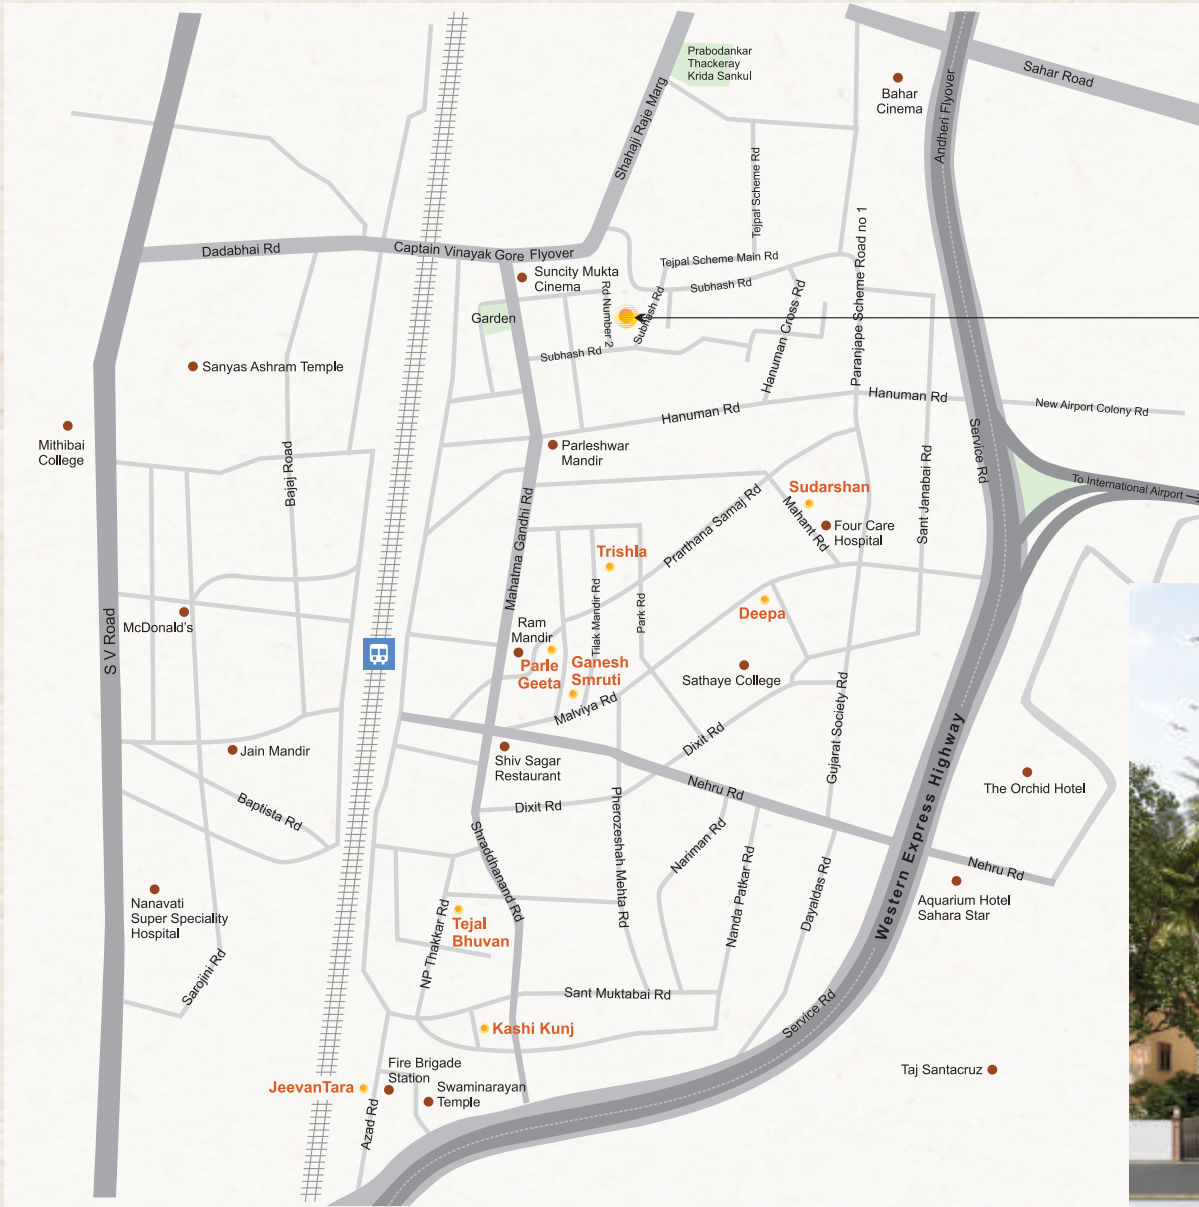

Site Address: Regent Aparna Mahal, Tilak Vidyalay Rd, Navpada, Paranjape Nagar, Vile Parle East, Mumbai 400057



MahaRera Regn. No: **P51800046045**
Available on the website <http://maharera.mahaonline.gov.in>



Developers: **M/s. Regent Builders**
603, Inizio, Cardinal Gracious Road, Opp. P&G Plaza,
Chakala, Andheri East, Mumbai - 400 099.
Tel: 022-6166 8883/4 Email: info@regentgroup.co
Website: www.regentgroup.co

Design Architects: **Mr. Ashish R Solanki, Vile Parle East**
MCGM Architects: **Mr. Premal Gogri, Vile Parle East**
R.C.C. Consultants: **M/s.Sura & Associates, Andheri East**
Legal Advisors: **M/s.Kirti Nagda & Associates, Vile Parle East**

Disclaimer: All the images, pictorials, visuals, elevations, perspectives, illustrations, model, specifications, plans, designs, drawings, dimensions, maps, facilities, amenities, features, and other information/details herein conceptual, indicative and for representation purpose only and are not to scale, and is subject to the approval of the respective authorities. The Promoters/Developers/Architects reserve the right to add, alter, delete or replace any of these in the interest of the development, without any notice or obligation. This printed material does not constitute an offer or contract of any nature whatsoever between the Promoters/developers and the recipient. All transactions in this development shall be subject to and governed by the terms & conditions of the Agreement for Sale to be entered into between the parties.